


Arts & Education


First Floor

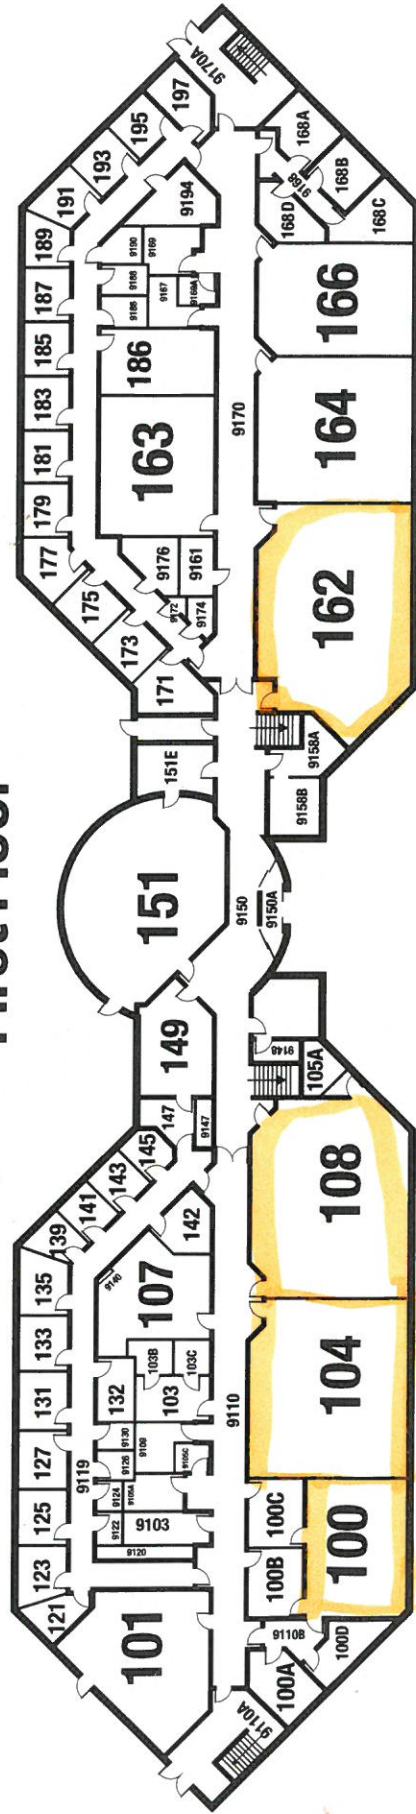

0 SCALE (m) 10
May 2017


CAC & Independent Centre

Second Floor

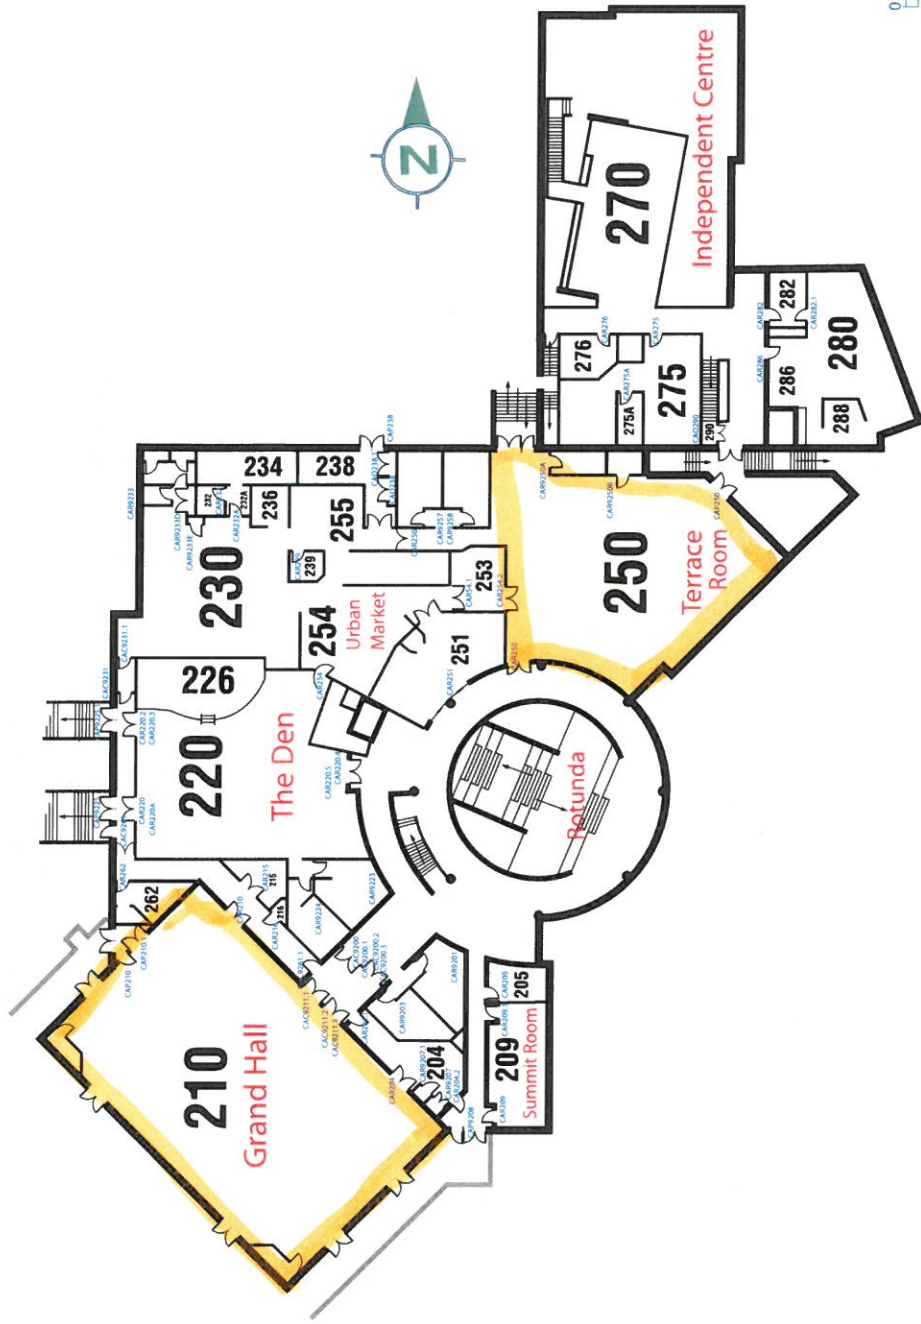

CAC & Independent Centre


Third Floor

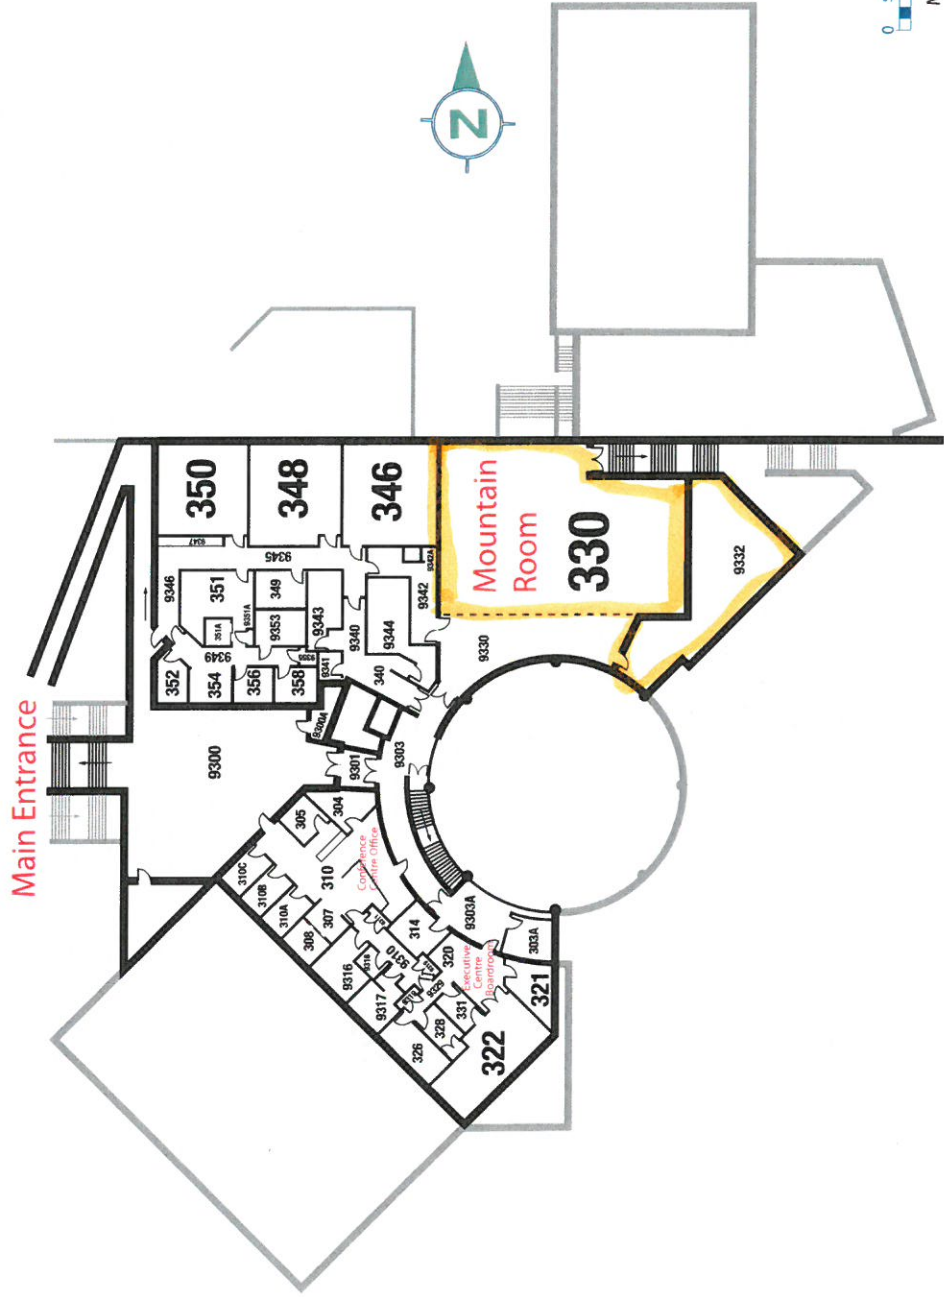

0 SCALE (m) 10
May 2017

Clock Tower

2nd Floor

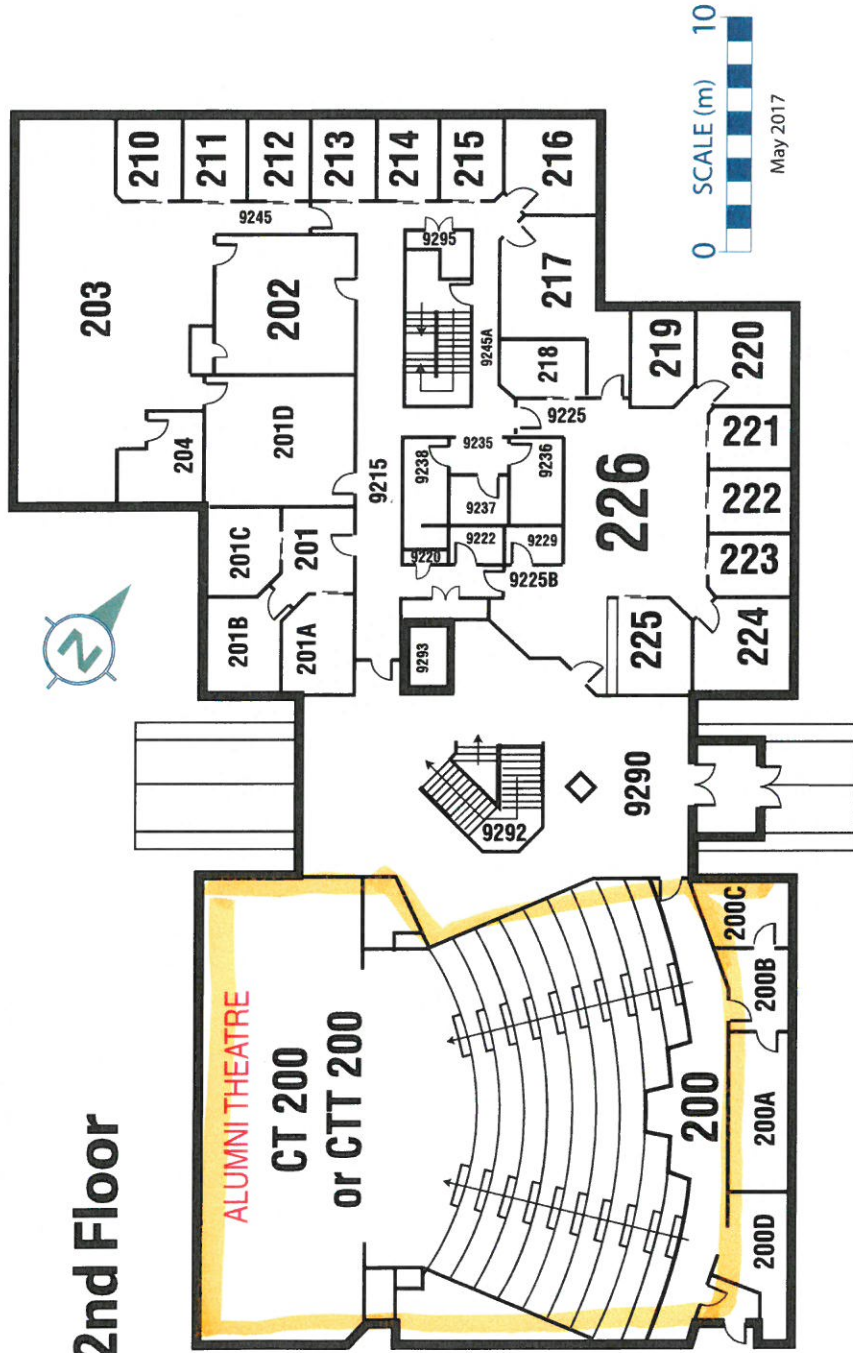


Cplul'kw'ten (The Gathering Place)



The Brown Family House of Learning

1st Floor

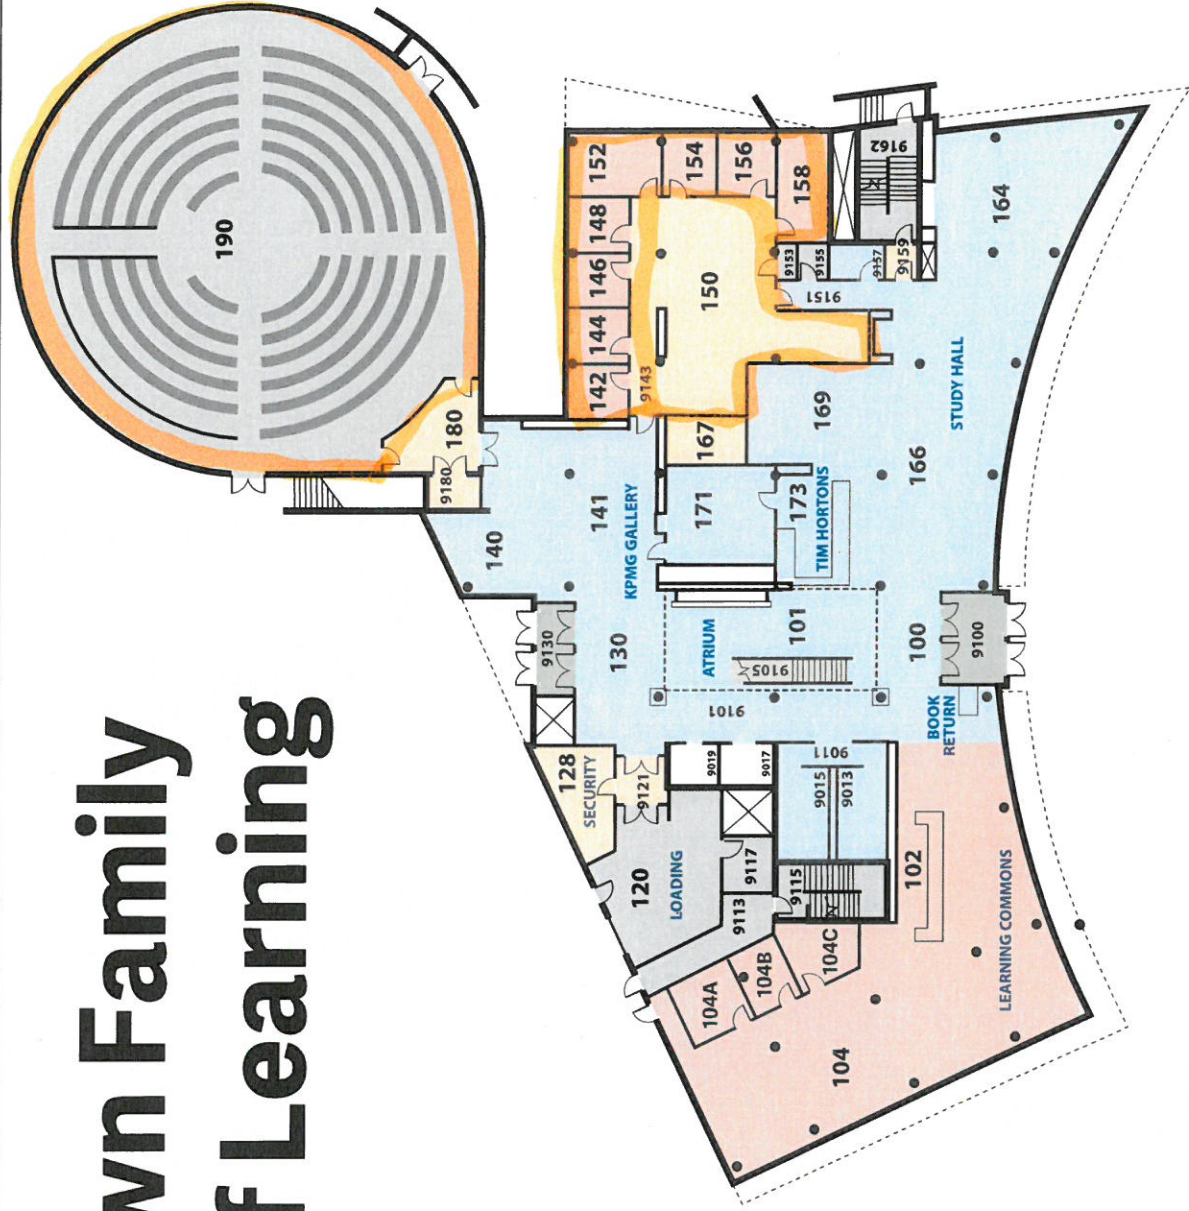

- Concrete
- Polished Concrete
- Wood
- Tile
- Lino
- Carpet
- Other




0 SCALE (m) 10

May 2017

International Building


FIRST FLOOR

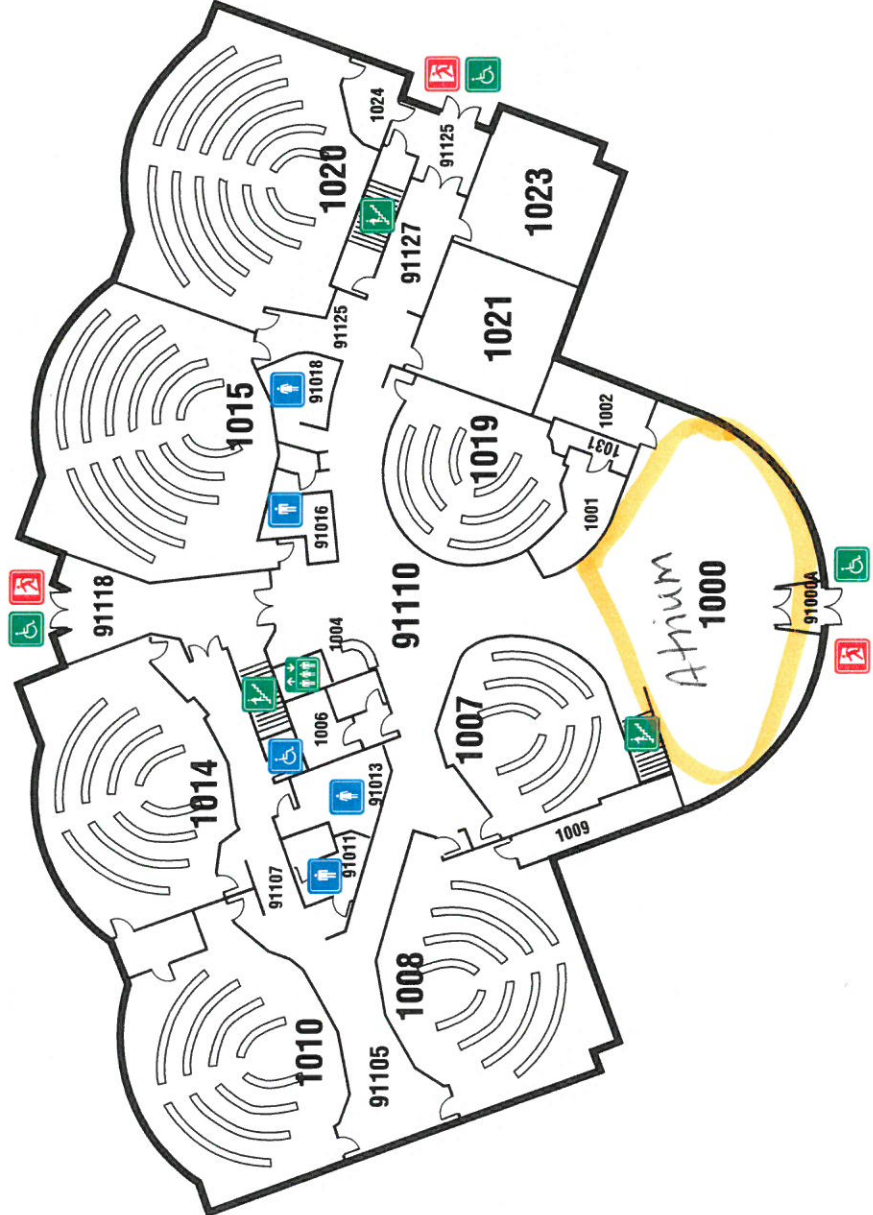

Oct. 2016

International Building


3rd Floor

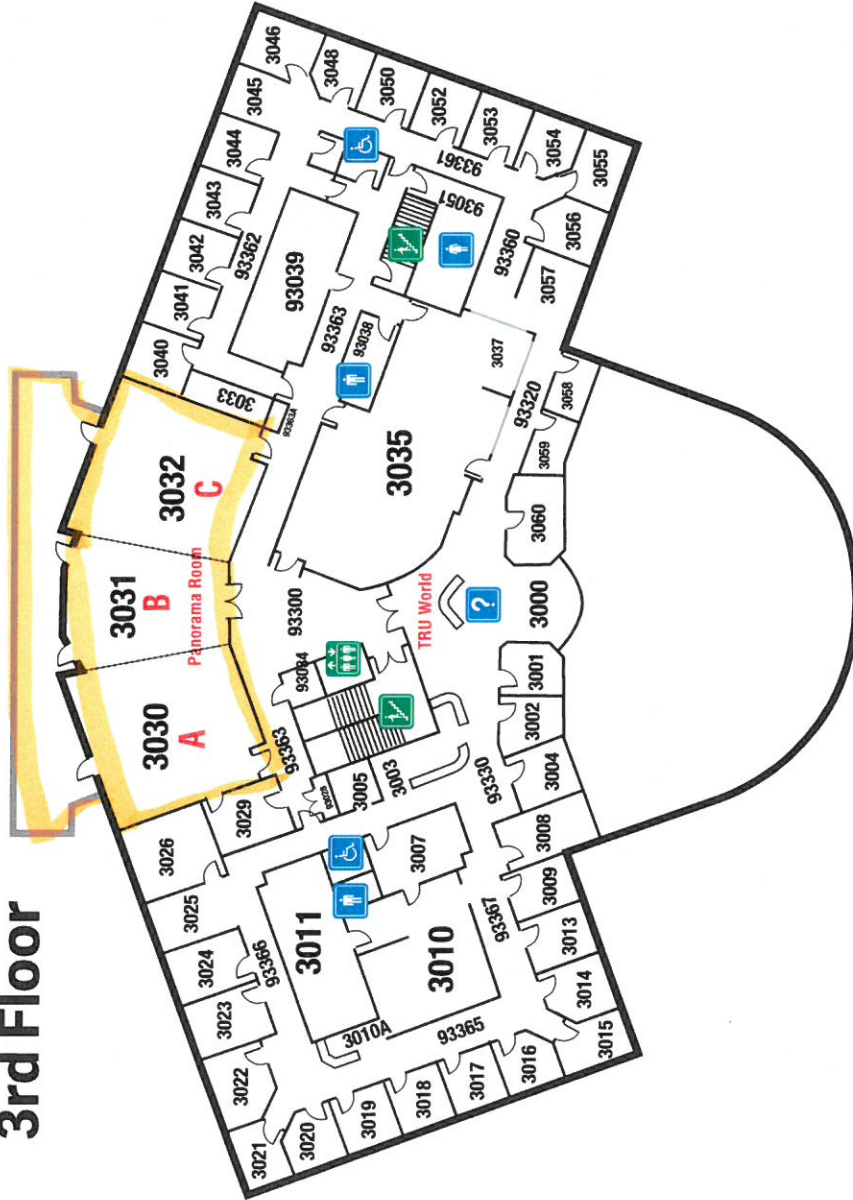

0 SCALE (m) 10
May 2017

Old Main

1st Floor

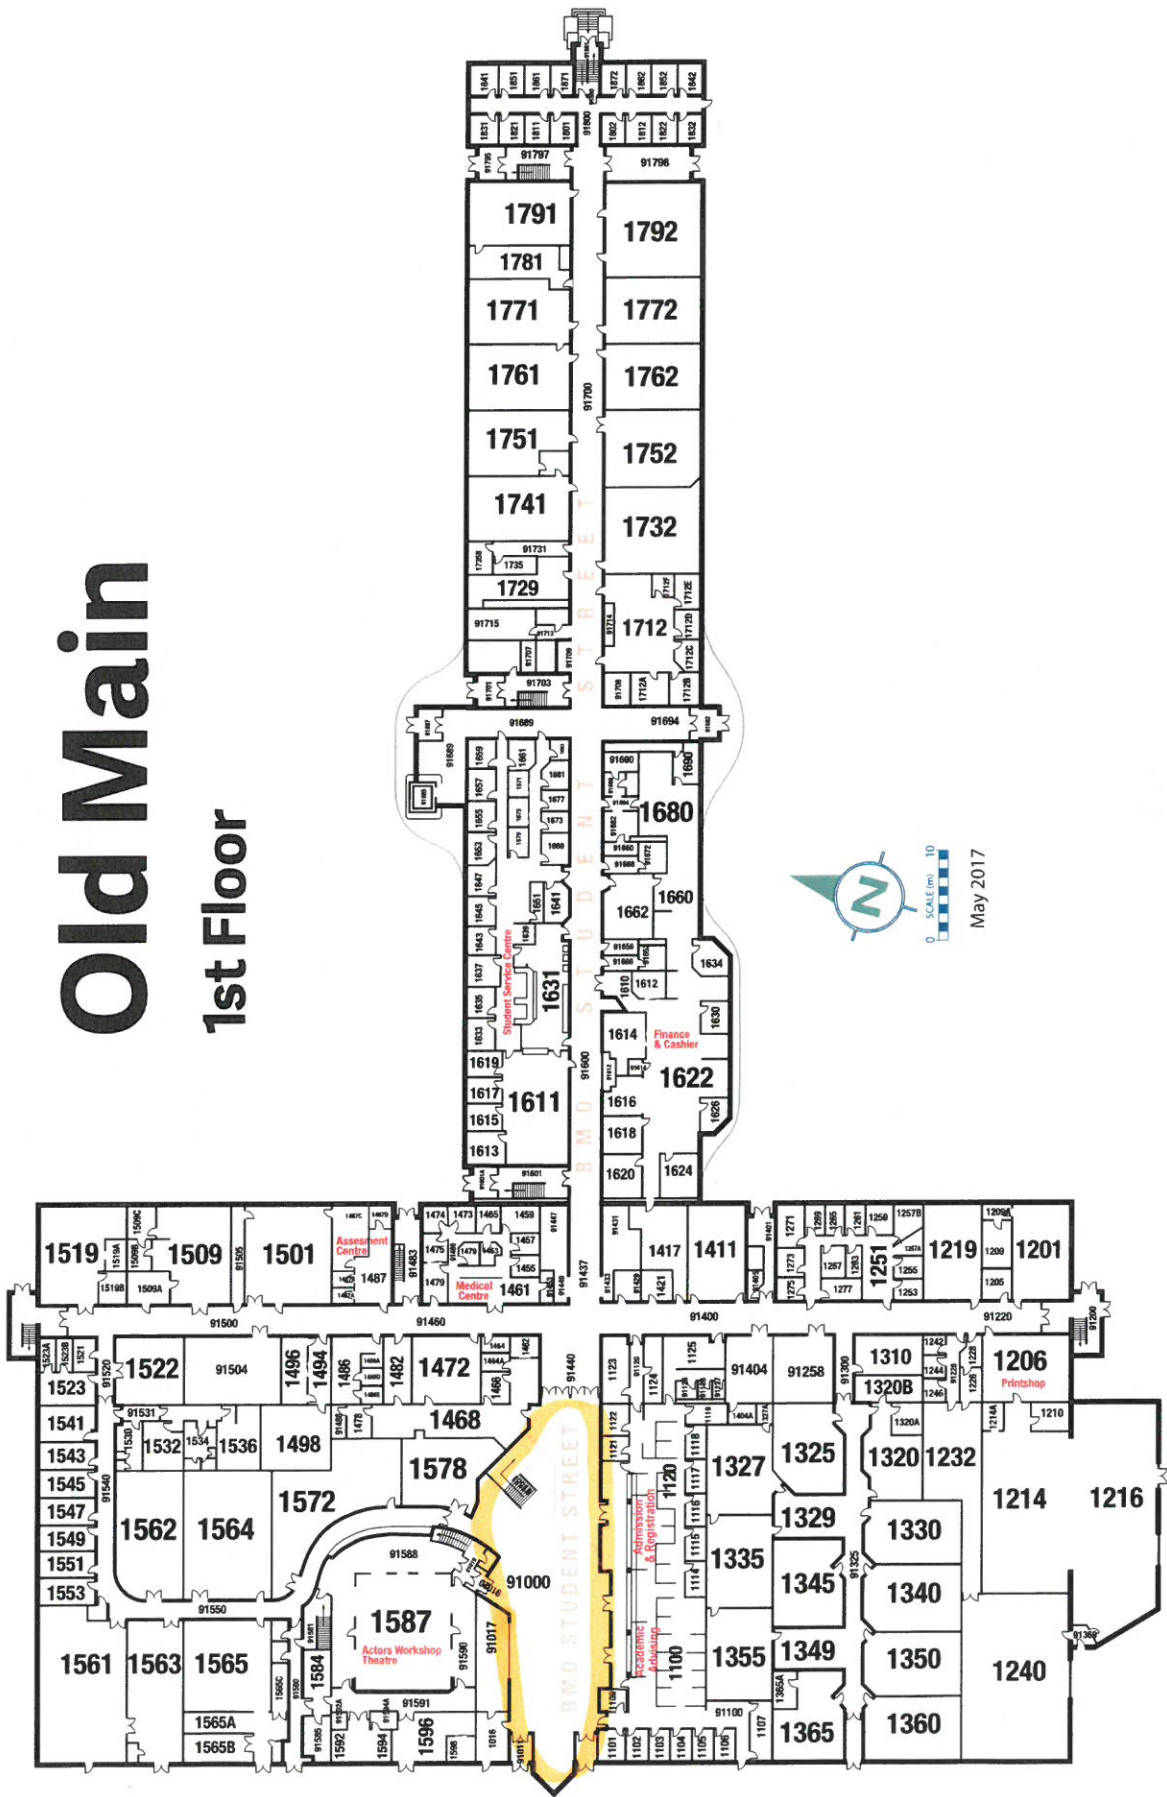


Old Main

3rd Floor



Trade & Technology Centre of Excellence & Innovation


2nd Floor

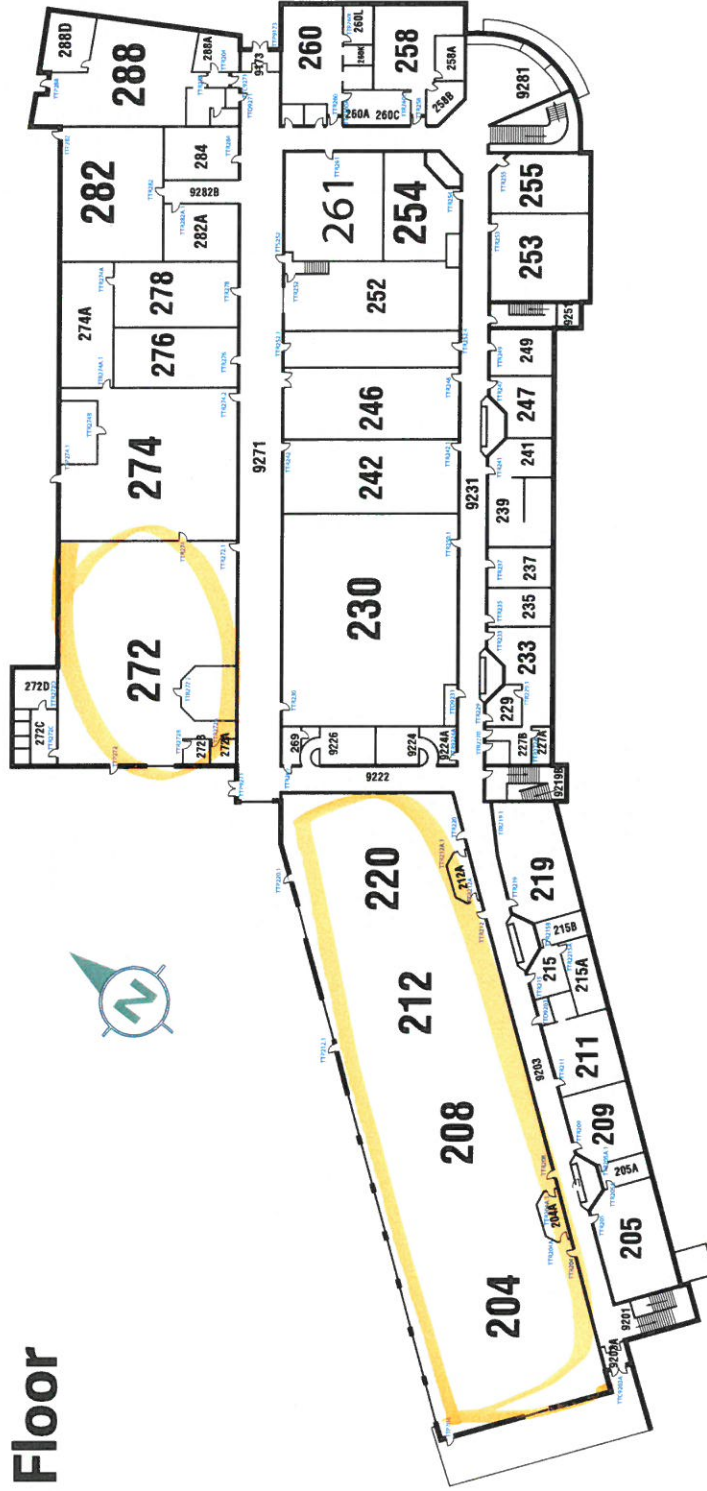

0 SCALE (m) 10
May 2017

Ken Lepin Building


2nd Floor

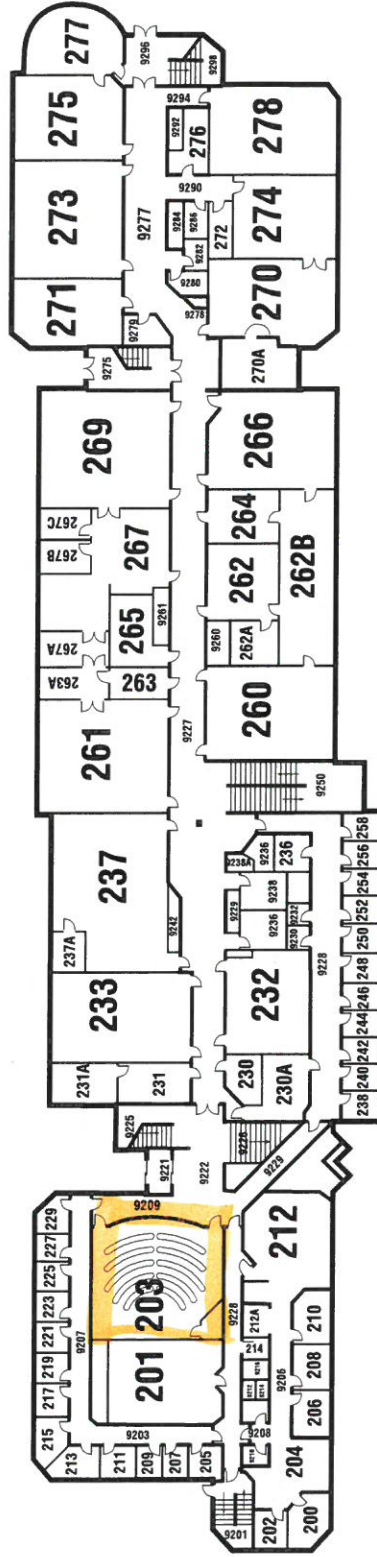

0 SCALE (m) 10
May 2017

Ken Lepin Building

3rd Floor

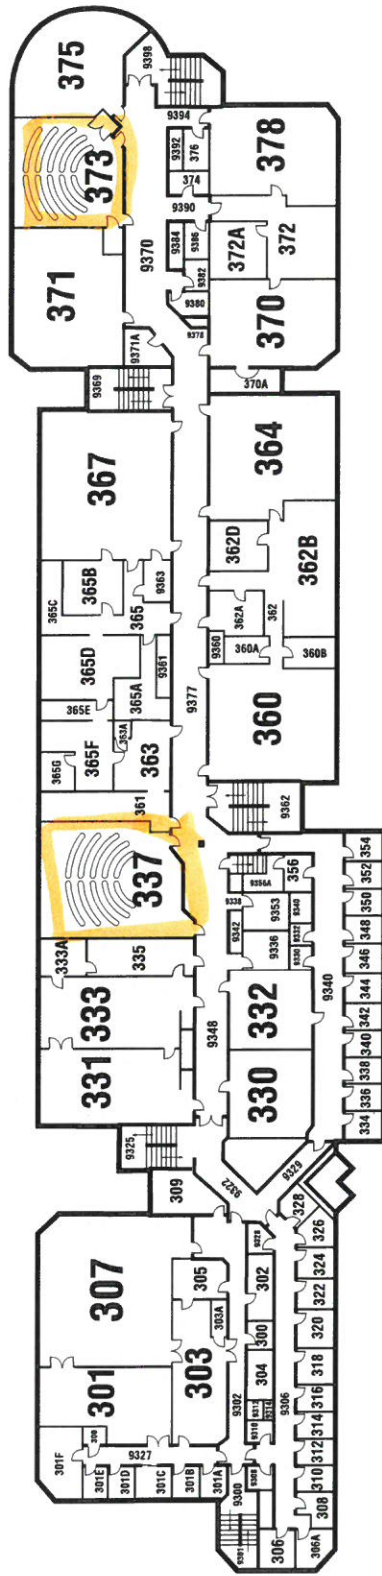

0 SCALE: 1/8" = 1'-0"
May 2017